



JACK TARDY & WIFE, PAULA TARDY
 36.132 ACRES OF LAND, MORE OR LESS, IN
 THE JACKSON HARDIN SURVEY, ABSTRACT 423,
 HILL COUNTY, TEXAS, BEING MORE
 PARTICULARLY DESCRIBED IN THAT CERTAIN
 DEED DATED APRIL 7, 1999, RECORDED IN
 VOLUME 1021, PAGE 675 OF THE OFFICIAL
 PUBLIC RECORDS OF HILL COUNTY, TEXAS

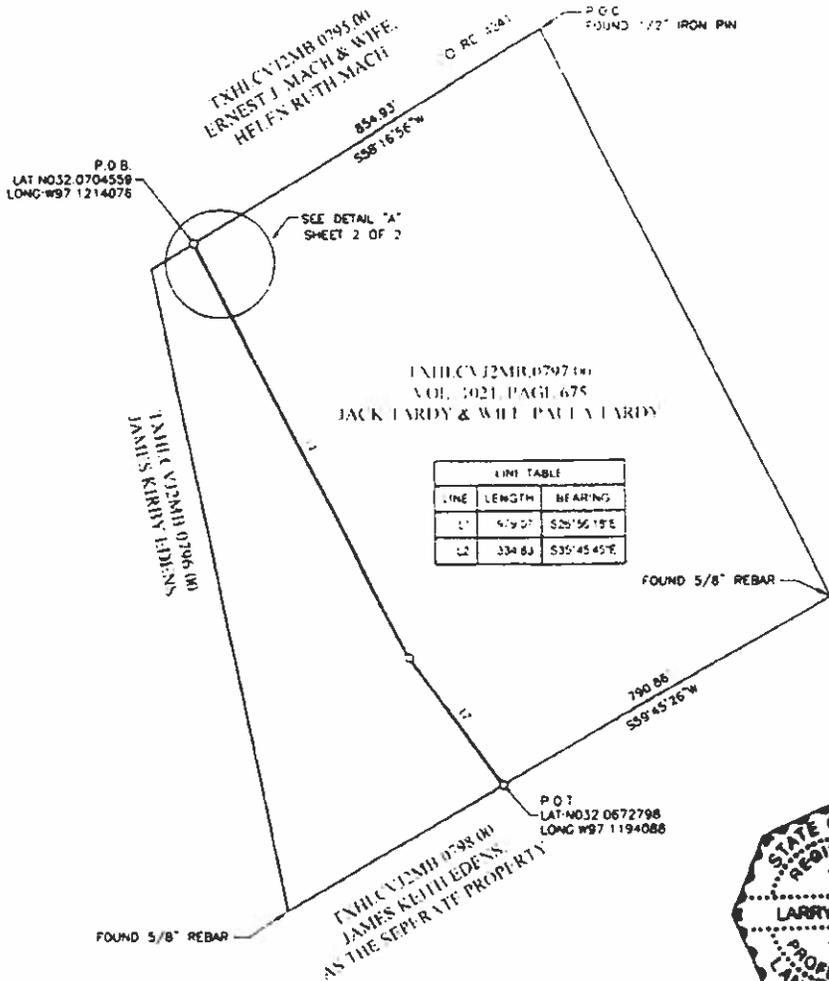

LINE	LENGTH	BEARING
L1	41.90'	S20°56'18"E
L2	134.84'	S35°45'45"E

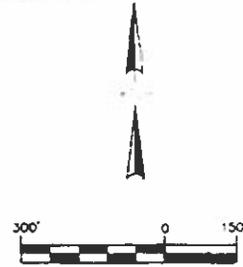

Notes

- All bearings and distances contained herein are grid, based on WGS 84/UTM14, North American Datum of 1983, (NAD83) and derived from an on-the-ground survey conducted in May, 2018.
- Ownership and Tract information shown herein is based on abstract services provided by Percheron Land Services, this plot was prepared without a commitment for title insurance. Therefore, Easements of record may exist and are not shown herein.
- Easement lines are intended to be clipped or prolonged to the deed lines.
- This survey was performed under my supervision for the specific purpose of establishing a BASELINE, mapping selected features, and locating necessary land lines for license acquisition for a gas pipeline, and do not constitute the results of a full boundary survey.
- See Exhibit "A" for the description.

Exhibit "B"

Total Pipeline Easement Length: 1,313.90' (79.63 rods)
 Total Area of Pipeline Easement: 65,695 Square feet (1.51 Ac ±)
 Total Area of Temporary Work Space: 1.51 Ac ±
 Total Area of Additional Temp. Work Space: 0.27 Ac ±

Larry Turman
 Larry Turman
 Registered Professional Land Surveyor
 Texas Registration No. 1740

Golden Field Services
 #10193200
 (818) 610-0014

PIPELINE, STATION, OR ACCOUNT NUMBER		SCALE	CONST. YR.	ONEOK Arbuckle II Pipeline, L.L.C.		PROJECT NO.
FILENUMBER		300'		100 West 5th Street Tulsa, OK 74103-4298		
CADD FILENAME			DRAWN SOL	DATE 8/13/18		
REV. NO.	DESCRIPTION	BY	DATE	APP.	PROPOSED 50' WIDE PERMANENT R/W & EASEMENT ACROSS JACK TARDY & WIFE, PAULA TARDY HILL COUNTY, TEXAS	PREVIOUS DWG. NO.
1	LINE CHANGE	BAB	10/22/18			SH1 OF DWG. NO. TXHLCV12MB.0797.00 SH: 1 OF 2




Kenneth Charles Kennedy
 REGISTERED PROFESSIONAL SURVEYOR

PART SHOWING THE SURVEY OF 139.519 ACRES LYING ALC. SITUATED IN THE SAMUEL WYLLIE SURVEY A-1002 AND THE J. HARDIN SURVEY A-423 IN HILL COUNTY, TEXAS. SAID LAND IS PART OF TRACT CERTAIN AS 935 ACRES TRACT ALL THAT CERTAIN S. OF ACRE TRACT AND A PART OF THAT CERTAIN AS 7 ACRE TRACT DESCRIBED IN A DEED FROM EVA VICK KENNEDY AND KENNETH CHARLES KENNEDY TO KENNETH CHARLES KENNEDY AND SHARON G. KENNEDY AS RECORDED IN VOLUME 856, PAGE 579 OF THE OFFICIAL PUBLIC RECORDS OF HILL COUNTY.

NOTE: THE EASEMENT IN FAVOR OF FILES VALLEY WATER SUPPLY CO. RECORDED IN VOLUME 318, PAGE 517 OF THE OFFICIAL PUBLIC RECORDS OF HILL COUNTY, TEXAS, IS A BLANKET EASEMENT AND CANNOT BE LOCATED ON THE GROUND FROM THE LEGAL DESCRIPTION.

NOTE: THE EASEMENT IN FAVOR OF TEXAS POWER AND LIGHT CO. AND SOUTHWESTERN BELL TELEPHONE CO. RECORDED IN VOLUME 625, PAGE 66 OF THE OFFICIAL PUBLIC RECORDS OF HILL COUNTY, TEXAS, CANNOT BE LOCATED ON THE GROUND FROM THE LEGAL DESCRIPTION.

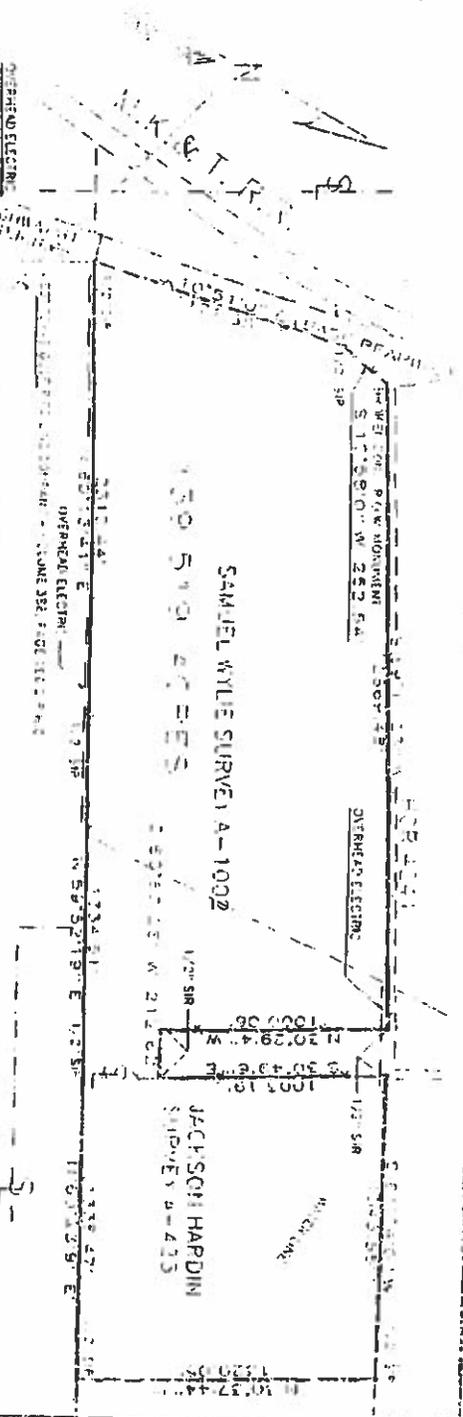

KENNETH CHARLES KENNEDY

FRACT II
 SURVEYED BY
 AA CONSULTING
 547 WEST ELM STREET
 MCKINNEY, TEXAS 75065

AA CONSULTING
Post Office Box 721, Hillsboro, Tx 76645

Phone (254) 582 2822

Fax (254) 582 3967

KENNETH CHARLES KENNEDY TRACT II

FIELD NOTES for a lot, tract, or parcel of land containing 139.519 acres lying and situated in the Samuel Wylie Survey A-1002 and in the Jackson Hardin Survey A-423 in Hill County, Texas. Said land is a part of that certain 53.905 acre tract, all that certain 57.09 acre tract, and a part of that certain 65.7 acre tract described in a deed from Eva Vick Kennedy and Kenneth Charles Kennedy to Kenneth Charles Kennedy and Sharon G. Kennedy as recorded in Volume 866, Page 579 of the Official Public Records of Hill County, and is more particularly described by metes and bounds as follows:

BEGINNING at a 1/2" iron rod set in the south line of said Wylie Survey and of said 53.905 acre tract and in the east line of State Highway 81;

THENCE: N 60 deg 13 min 41 sec E 2310.44 feet and N 59 deg 52 min 13 sec E 1334.51 feet and N 60 deg 23 min 9 sec E 1338.47 feet along a fence to a 1/2" iron rod set for corner;

THENCE: N 30 deg 37 min 44 sec W 1320.05 feet to a 1/2" iron rod set in a fence line for the north line of said 65.7 acre tract;

THENCE: S 61 deg 24 min 0 sec W 1343.55 feet along said north line to a 1/2" iron rod set for corner;

THENCE: S 30 deg 49 min 6 sec E 1003.19 feet along a fence to a 1/2" iron rod set at a fence corner;

THENCE: S 60 deg 53 min 26 sec W 212.62 feet along a fence to a 1/2" iron rod set at a fence corner;


THENCE: N 30 deg 29 min 4 sec W 1000.06 feet along a fence to a 1/2" iron rod set at a fence corner in the south line of HCR 4241;

THENCE: S 59 deg 11 min 23 sec W 2869.48 feet along a fence for said south line to a broken concrete Right-of-Way Monument found in the east line of said State Highway 81;

THENCE: S 10 deg 58 min 0 sec W 252.54 feet along a fence for said east line to a 1/2" iron rod set for corner;


THENCE: S 10 deg 51 min 0 sec E 1171.35 feet along said east line to the place of beginning, containing 139.520 acres of land.

I certify that the above field notes represent a true and accurate survey as made by me on the ground September 27, 1997

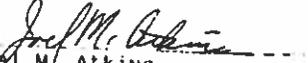
Joel M. Atkins
Registered Professional Land Surveyor
JN970927.2B

B GRAHAM
SURVEY A-340

CURVE DATA:
RADIUS=3324.05'
CHORD
S O B 2 6" W
700.66'
ARC 701.96'

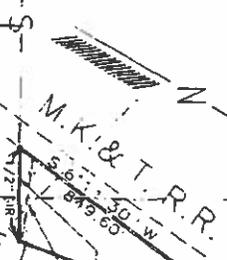

ANGELA WARD
1.375 ACRES
533/511 D.R.H.C.

OVERHEAD ELECTRIC
STATE HIGHWAY 371
1130 D.R.H.C.

WEST TEXAS GULF PIPE LINE COMPANY VOLUME 398 PAGE 196 H.R.H.C.

OVERHEAD ELECTRIC

ENCROACHMENT BY FENCE
1160' 13.41" E 417.48'

SAMUEL WYLIE SURVEY A-1002

5.481 ACRES

S 59° 11' 23" W 13.14'
HCR 4241

WATER LINE

PLAT SHOWING THE SURVEY OF 5.481 ACRES LYING AND SITUATED IN THE SAMUEL WYLIE SURVEY A-1002 AND THE B GRAHAM SURVEY A-340 IN HILL COUNTY, TEXAS SAID LAND IS A PART OF THAT CERTAIN 53.905 ACRE TRACT DESCRIBED IN A DEED FROM EVA VICK KENNEDY AND KENNETH CHARLES KENNEDY TO KENNETH CHARLES KENNEDY AND SHARON G. KENNEDY AS RECORDED IN VOLUME 866, PAGE 579 OF THE OFFICIAL PUBLIC RECORDS OF HILL COUNTY.

NOTE: THE EASEMENT IN FAVOR OF FLETCHER VALLEY WATER SUPPLY CO. RECORDED IN VOLUME 541, PAGE 354 DRHP IS A BLANKET EASEMENT AND CANNOT BE LOCATED ON THE GROUND FROM THE LEGAL DESCRIPTION
NOTE: THE EASEMENT IN FAVOR OF TEXAS POWER AND LIGHT CO. AND SOUTHWESTERN BELL TELEPHONE CO. RECORDED IN VOLUME 675, PAGE 66 DRHC CANNOT BE LOCATED ON THE GROUND FROM THE LEGAL DESCRIPTION



REGISTERED PROFESSIONAL SURVEYOR

09/27/97 SCALE 1" = 500' J1197092 / 2A

KENNETH CHARLES KENNEDY

TRACT 1
SURVEYED BY
AA CONSULTING
544 WEST ELM STREET
HILLSBORO TEXAS 78645

ENGINEERING

SURVEYING

AA CONSULTING
Post Office Box 721, Hillsboro, Tx 76645

Phone (254) 582 2822

Fax (254) 582 3967

KENNETH CHARLES KENNEDY TRACT J

FIELD NOTES for a lot, tract, or parcel of land containing 5.481 acres lying and situated in the Samuel Wylie Survey A-1002 and in the B. Graham Survey A-340 in Hill County, Texas. Said land is a part of that certain 53.905 acre tract described in a deed from Eva Vick Kennedy and Kenneth Charles Kennedy to Kenneth Charles Kennedy and Sharon G. Kennedy as recorded in Volume 866, Page 579 of the Official Public Records of Hill County, and is more particularly described by metes and bounds as follows:

BEGINNING at a 1/2" iron rod set for the southwest corner of said 53.905 acre tract, said point being in the east line of the M.K. & T. Railroad Right-of-Way and in the south line of said Graham Survey;

THENCE: N 60 deg 13 min 41 sec E 417.48 feet along the south line of said 53.905 acre tract to a 1/2" iron rod set in the west line of State Highway 81;

THENCE: N 10 deg 51 min 0 sec W 1369.20 feet along said west line to a 1/2" iron rod set in the north line of said 53.905 acre tract;

THENCE: S 59 deg 11 min 23 sec W 13.14 feet along said north line to a 1/2" iron rod set for the northwest corner of said 53.905 acre tract, said point in the east line of the M.K. & T. Railroad Right-of-Way on a curve with radius 3324.05 feet with tangent bearing S 5 deg 54 min 28 sec E;

THENCE: Around said curve to the right an arc distance of 701.96 feet (Chord bearing: S 0 deg 8 min 26 sec W 700.65 feet) to a 1/2" iron rod set for a point of tangency;

THENCE: S 6 deg 11 min 30 sec W 849.60 feet along said Right-of-Way to the point of beginning, containing 5.481 acres of land.

I certify that the above field notes represent a true and accurate survey as made by me on the ground September 27, 1997


Joel M. Atkins
Registered Professional Land Surveyor
JN970927.2A