
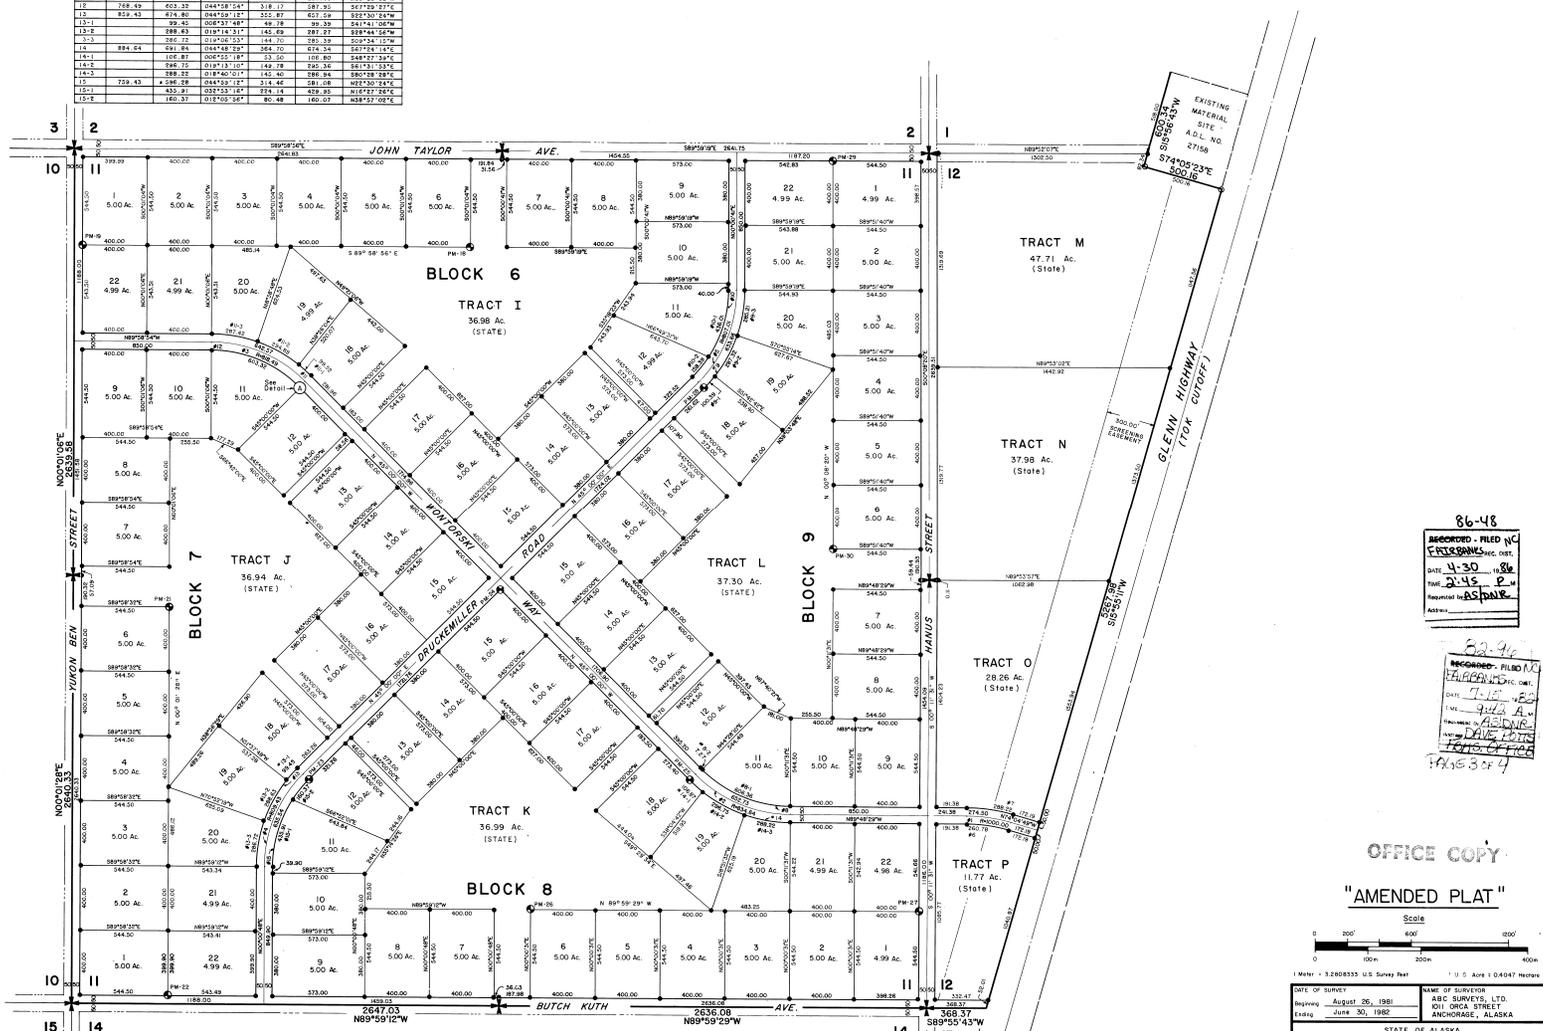


CURVE DATA, THIS SHEET



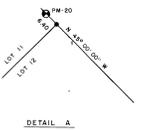

86-48
 RECORDED - FILED NO. 86-48
 BY [Signature]
 ADDRESS

82-96
 RECORDED - FILED NO. 82-96
 BY [Signature]
 ADDRESS

OFFICE COPY
 "AMENDED PLAT"

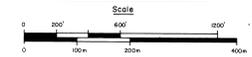

DATE OF SURVEY August 26, 1981
 NAME OF SURVEYOR ABC SURVEYS, LTD.
 STATE OF ALASKA DEPARTMENT OF NATURAL RESOURCES DIVISION OF TECHNICAL SERVICES
 ALASKA STATE LAND SURVEY NO. 81-205
 LOCATED WITHIN SURVEYED SECTIONS 1, 2, 11 & 12, TOWNSHIP 17 NORTH, RANGE 12 EAST, COPPER RIVER MERIDIAN
 GLENN SUBDIVISION
 L.A.S. NO. 0342-83-1-2
 DRAWN BY / DATE [Signature] / 8/26/81
 T.A. DATE 1981
 R.P.T. MAY 1982
 CHECKED [Signature]
 FILE NO. 81-205

FAKs 43-26